

LOWER LEVEL PLAN

SCALE: 1/4" = 1'-0"


SQUARE FEET: 160.00 (FINISHED)



MAIN LEVEL PLAN

SCALE: 1/4" = 1'-0"

SQUARE FEET: 1,244.00

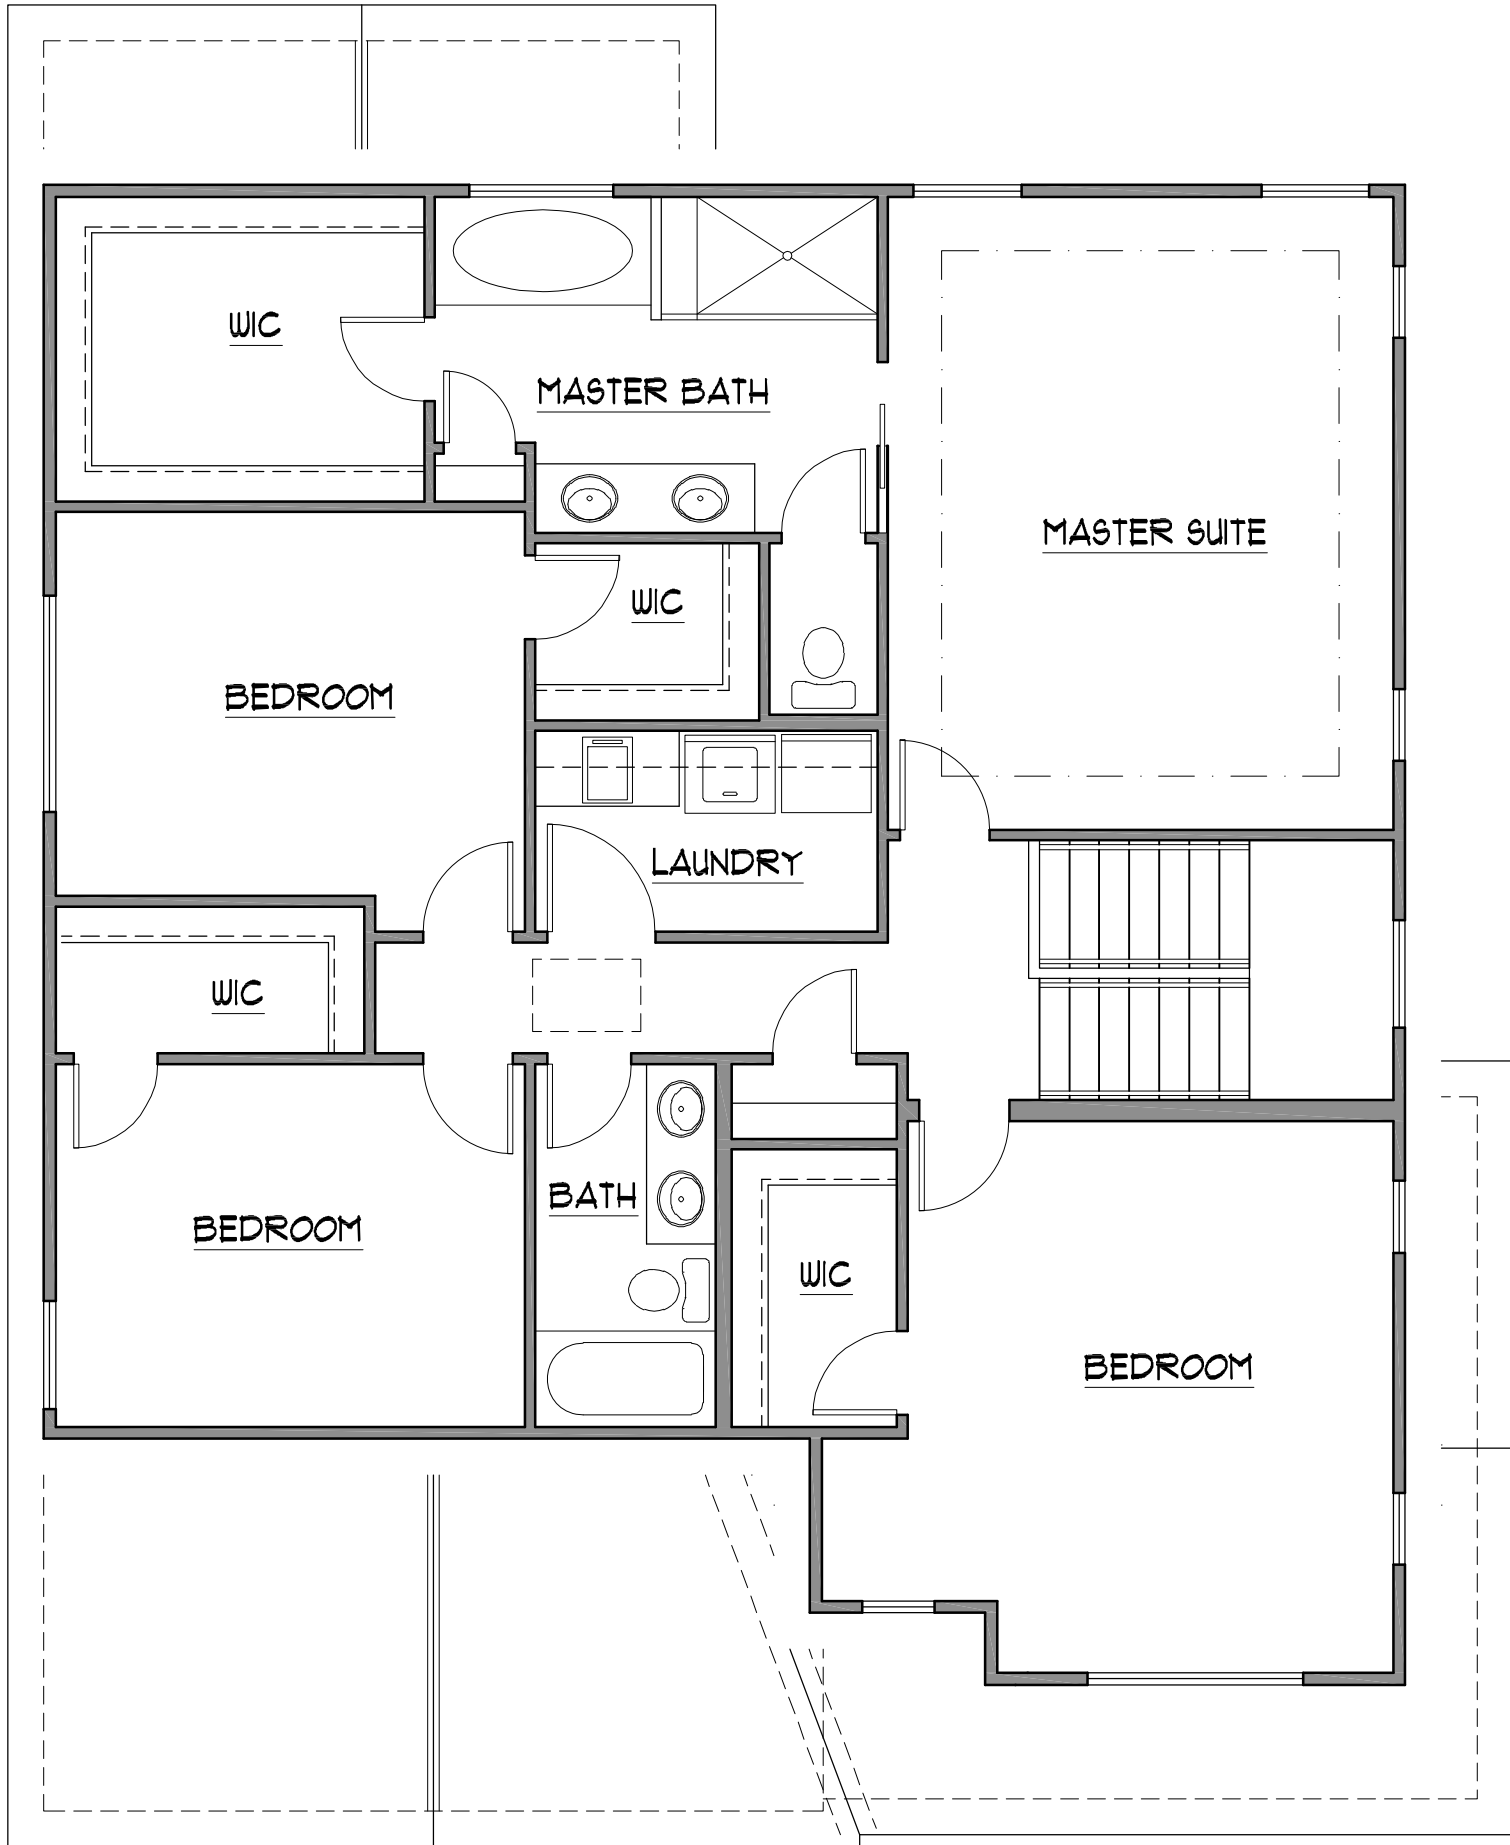

SECOND LEVEL PLAN

SCALE: 1/4" = 1'-0"

SQUARE FEET: 1,421.00