


NJL CUSTOM HOMES  
715 S FILMORE

KOCH: FOL BRISTOL  
BASE AND TALLS: PGM TAUPE  
WALLS: IVORY  
5 PIECE DRAWER FRONTS

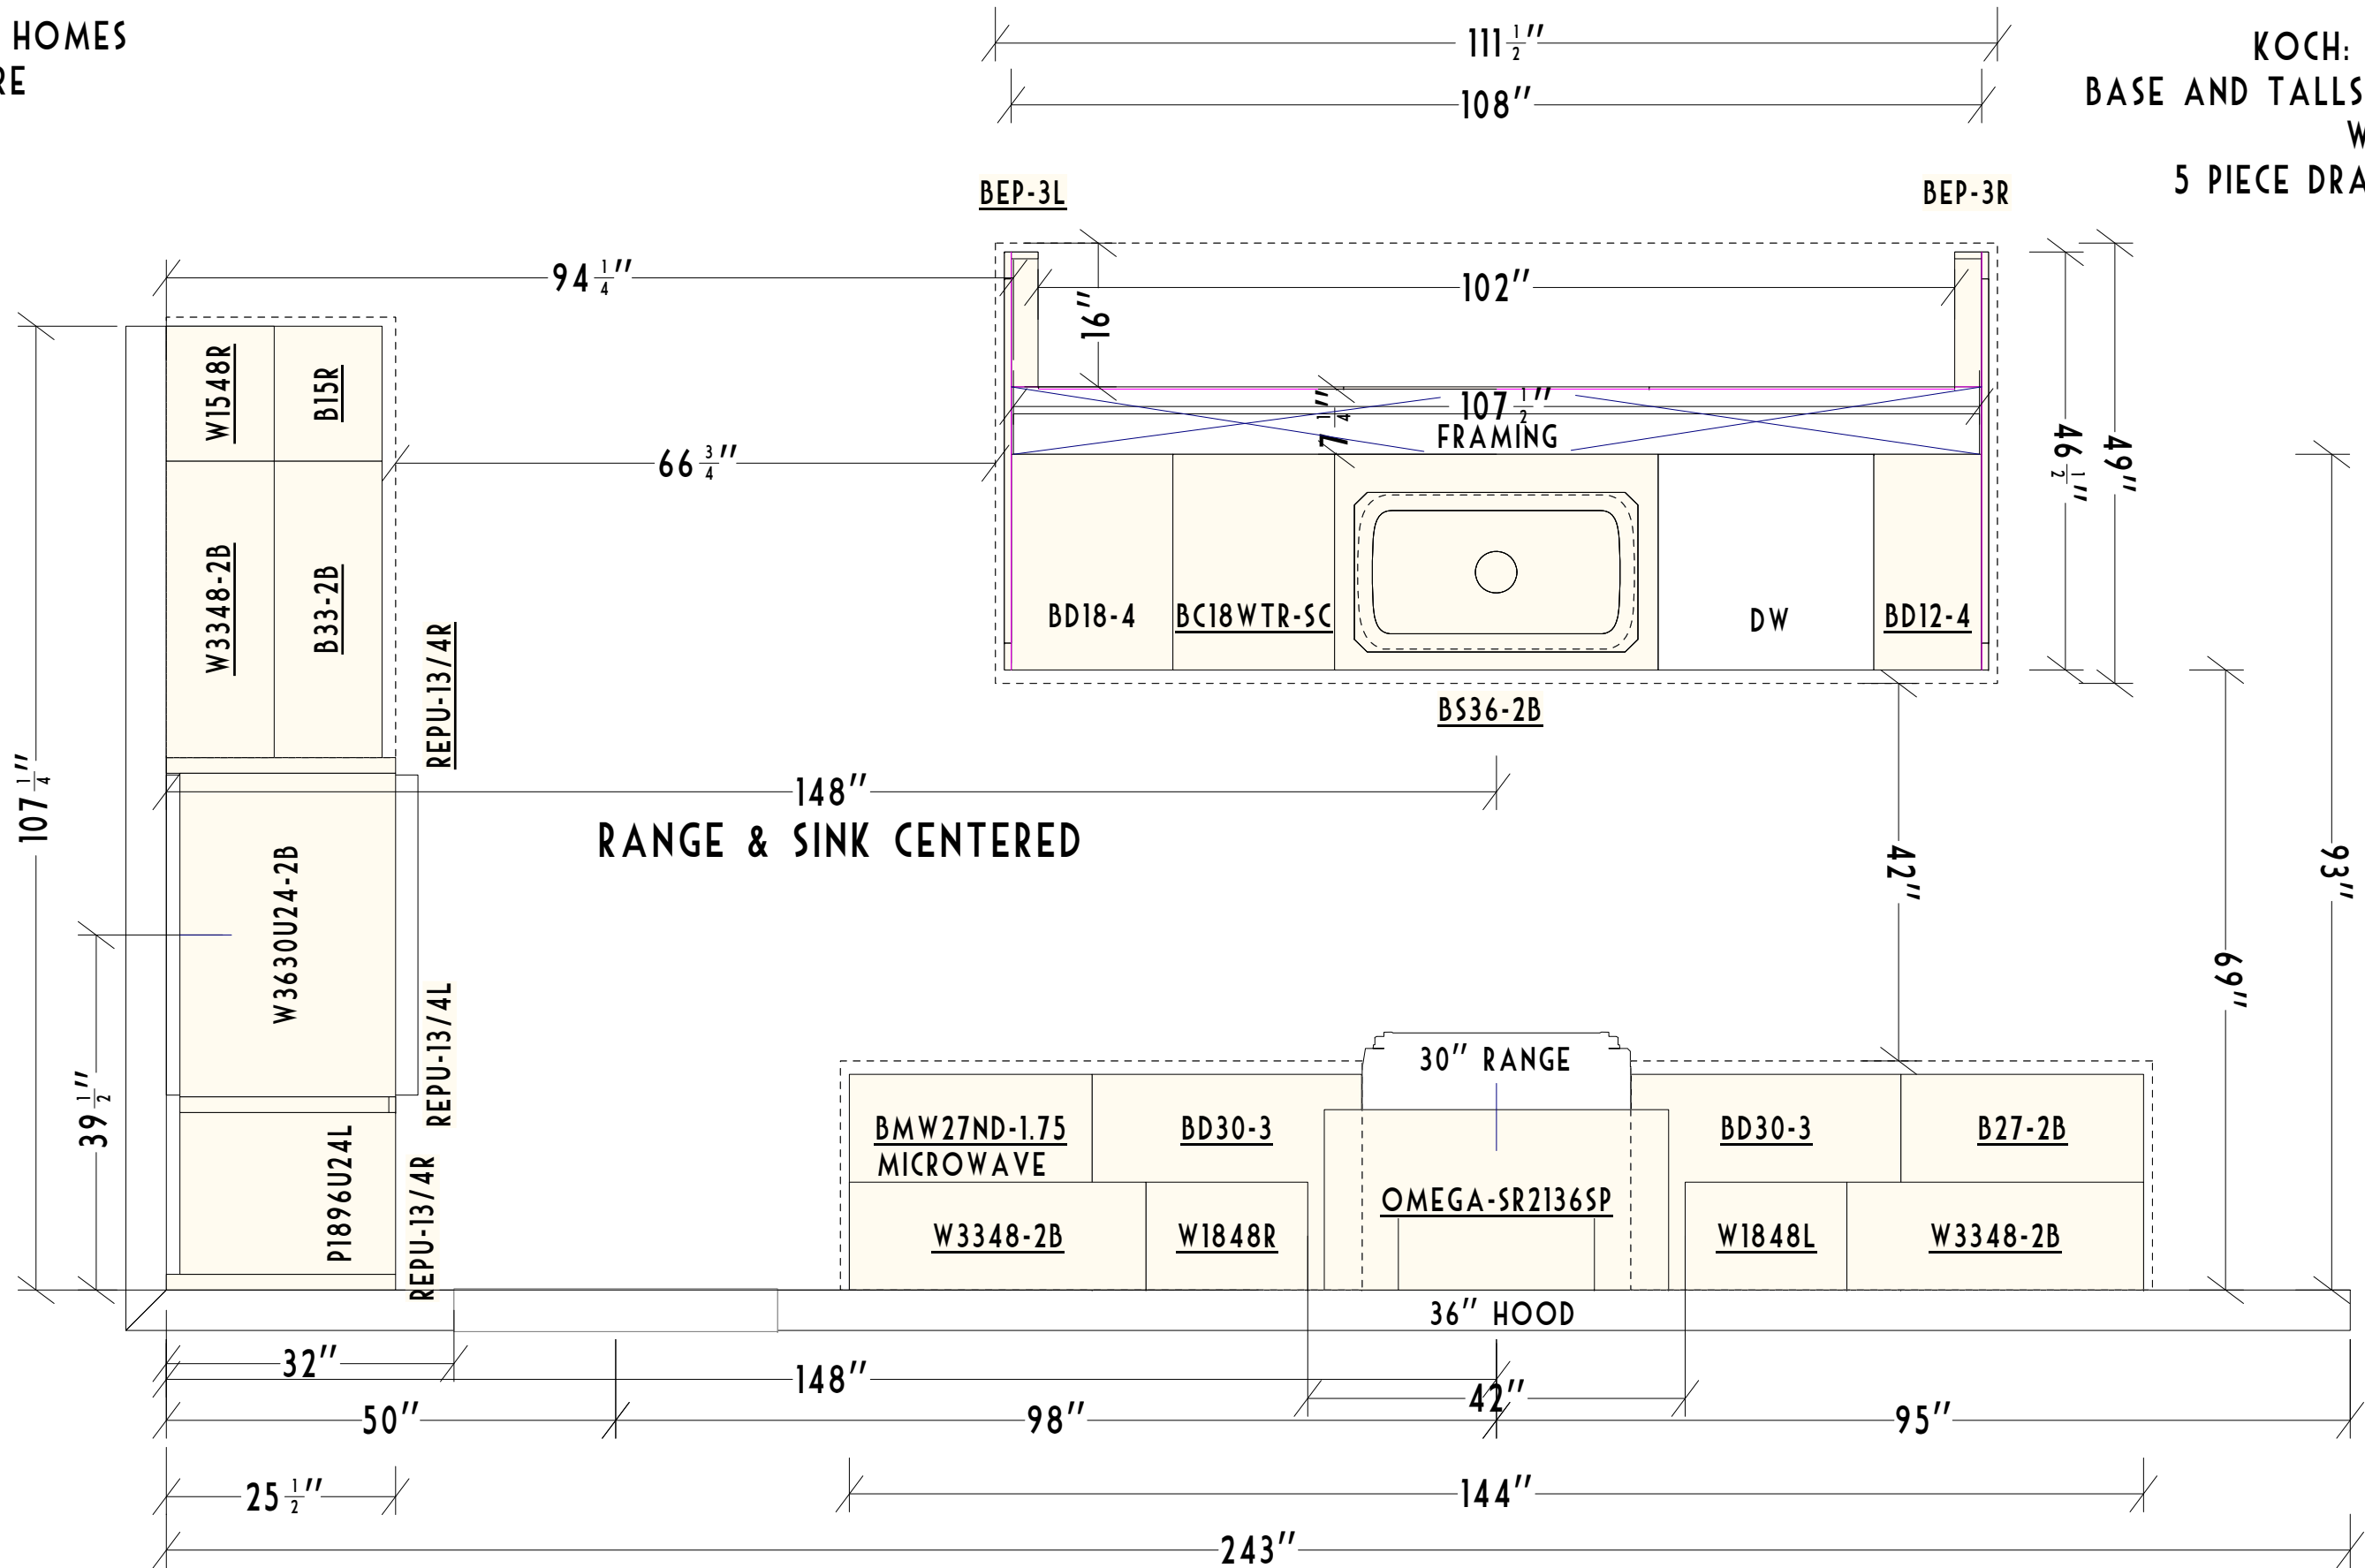

HARDWARE:

**ba** Beck / Allen  
Cabinetry  
633 Spirit of St. Louis Blvd., Chesterfield, MO 63005  
11626 Page Service Drive, St. Louis, MO 63146

PREPARED FOR:  
NJL CUSTOM HOMES  
556 LEFFINGWELL AVENUE  
KIRKWOOD, MO 63122

DATE OF DRAWING: 13 OCTOBER 2023  
PREPARED BY: ALLIE DAVIS  
SCALE: NTS

THIS DRAWING IS THE EXCLUSIVE PROPERTY  
OF BECK/ALLEN CABINETS  
AND MAY NOT BE RELEASED  
WITHOUT WRITTEN PERMISSION.  
IF RELEASED, A FEE MAY BE APPLICABLE.





HARDWARE:

**ba** Beck / Allen  
Cabinetry  
633 Spirit of St. Louis Blvd., Chesterfield, MO 63005  
11626 Page Service Drive, St. Louis, MO 63146

PREPARED FOR:  
NJL CUSTOM HOMES  
556 LEFFINGWELL AVENUE  
KIRKWOOD, MO 63122

DATE OF DRAWING: 13 OCTOBER 2023  
PREPARED BY: ALLIE DAVIS  
SCALE: NTS

THIS DRAWING IS THE EXCLUSIVE PROPERTY  
OF BECK/ALLEN CABINETRY  
AND MAY NOT BE RELEASED  
WITHOUT WRITTEN PERMISSION.  
IF RELEASED, A FEE MAY BE APPLICABLE.





**HARDWARE:**

**ba** Beck / Allen  
Cabinetry  
633 Spirit of St. Louis Blvd., Chesterfield, MO 63005  
11626 Page Service Drive, St. Louis, MO 63146

PREPARED FOR:  
**NJL CUSTOM HOMES**  
**556 LEFFINGWELL AVENUE**  
**KIRKWOOD, MO 63122**

DATE OF DRAWING: **13 OCTOBER 2023**

PREPARED BY: **ALLIE DAVIS**

SCALE: **NTS**

THIS DRAWING IS THE EXCLUSIVE PROPERTY  
 OF BECK/ALLEN CABINETRY  
 AND MAY NOT BE RELEASED  
 WITHOUT WRITTEN PERMISSION.

IF RELEASED, A FEE MAY BE APPLICABLE.





HARDWARE:



633 Spirit of St. Louis Blvd., Chesterfield, MO 63005  
11626 Page Service Drive, St. Louis, MO 63146

PREPARED FOR:  
NJL CUSTOM HOMES  
556 LEFFINGWELL AVENUE  
KIRKWOOD, MO 63122


DATE OF DRAWING: 13 OCTOBER 2023  
PREPARED BY: ALLIE DAVIS  
SCALE: NTS

THIS DRAWING IS THE EXCLUSIVE PROPERTY  
OF BECK/ALLEN CABINETRY  
AND MAY NOT BE RELEASED  
WITHOUT WRITTEN PERMISSION.  
IF RELEASED, A FEE MAY BE APPLICABLE.





NJL CUSTOM HOMES  
715 S FILMORE

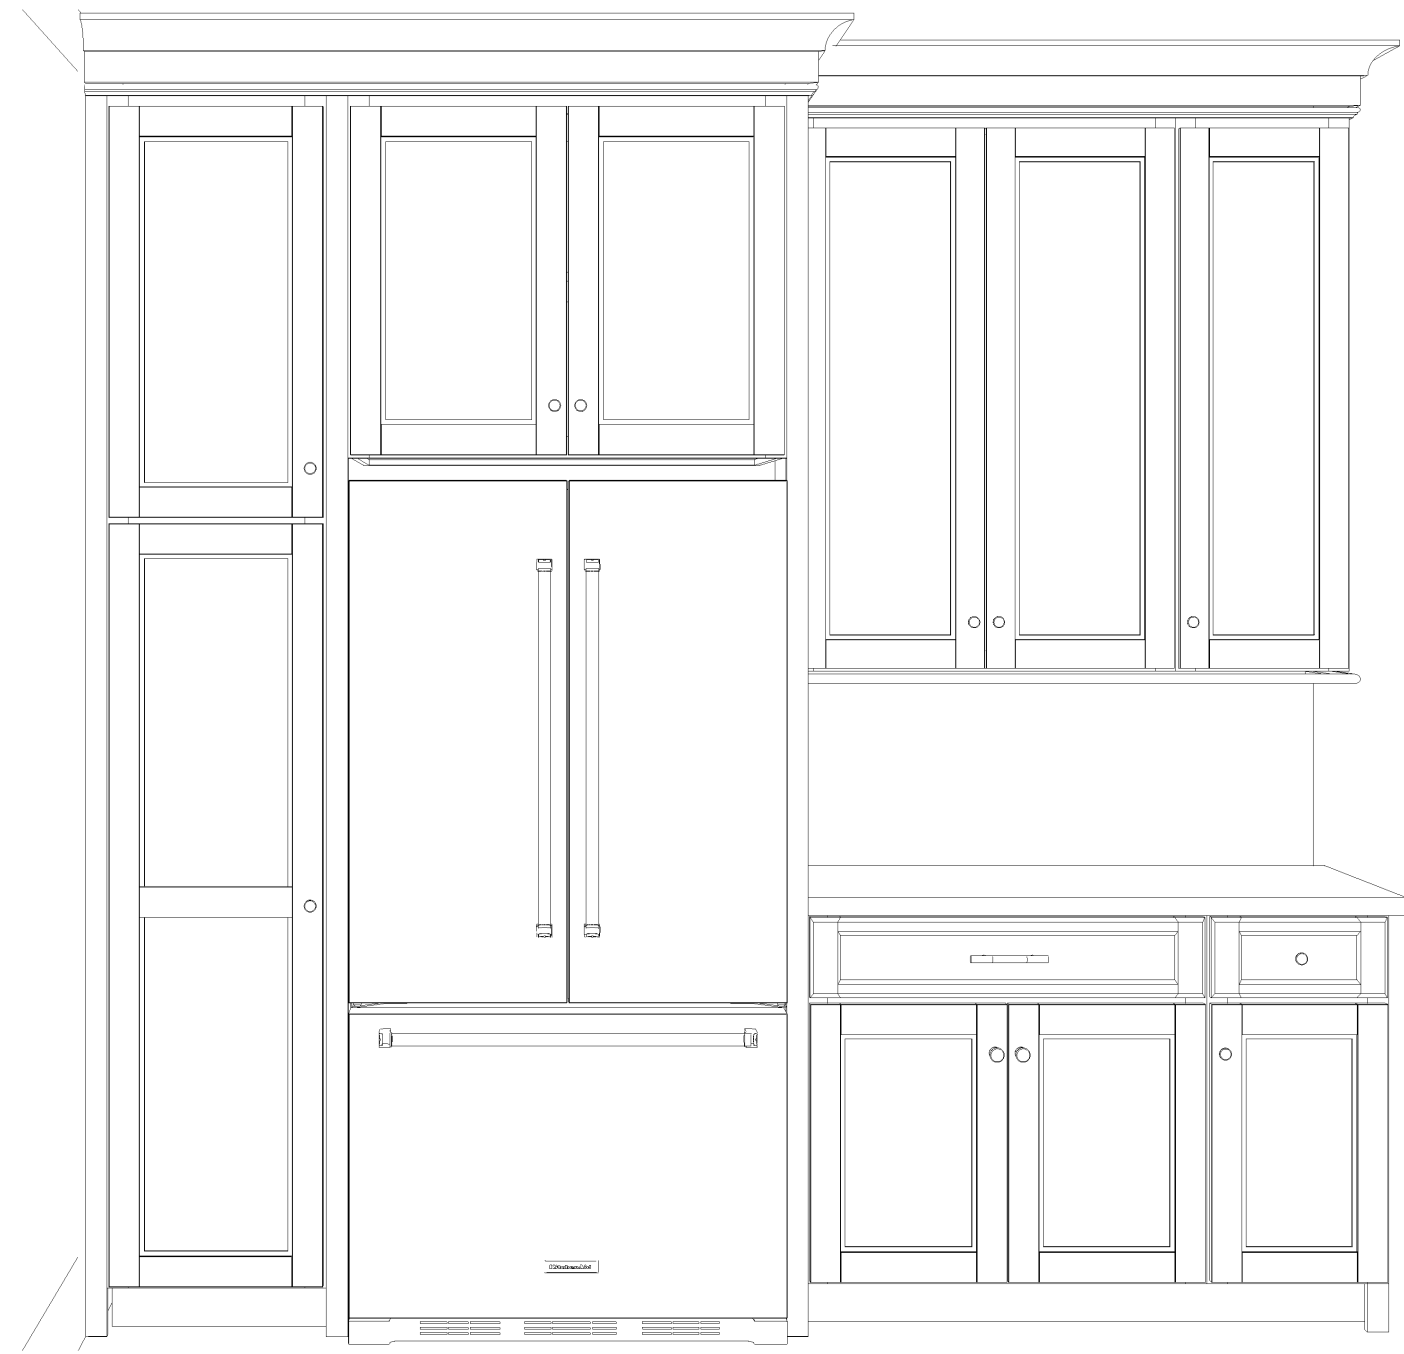KOCH: FOL BRISTOL  
BASE AND TALLS: PGM TAUPE  
WALLS: IVORY  
5 PIECE DRAWER FRONTS




HARDWARE:



 633 Spirit of St. Louis Blvd., Chesterfield, MO 63005 11626 Page Service Drive, St. Louis, MO 63146	PREPARED FOR: <b>NJL CUSTOM HOMES 556 LEFFINGWELL AVENUE KIRKWOOD, MO 63122</b>	DATE OF DRAWING: <b>13 OCTOBER 2023</b>	THIS DRAWING IS THE EXCLUSIVE PROPERTY OF BECK/ALLEN CABINETRY AND MAY NOT BE RELEASED WITHOUT WRITTEN PERMISSION.  IF RELEASED, A FEE MAY BE APPLICABLE.	 National Kitchen & Bath Association
		PREPARED BY: <b>ALLIE DAVIS</b>		
		SCALE: <b>NTS</b>		

NJL CUSTOM HOMES  
715 S FILMORE

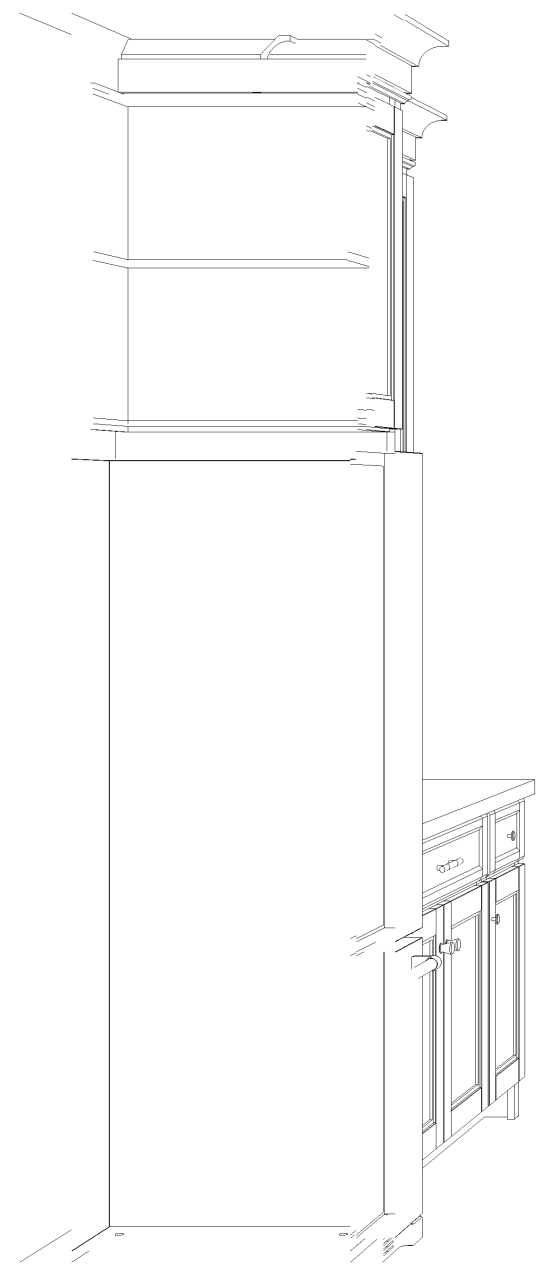
KOCH: FOL BRISTOL  
BASE AND TALLS: PGM TAUPE  
WALLS: IVORY  
5 PIECE DRAWER FRONTS



**HARDWARE:**

 <p><b>Beck / Allen Cabinetry</b> 633 Spirit of St. Louis Blvd., Chesterfield, MO 63005 11626 Page Service Drive, St. Louis, MO 63146</p>	<p>PREPARED FOR: <b>NJL CUSTOM HOMES 556 LEFFINGWELL AVENUE KIRKWOOD, MO 63122</b></p>	<p>DATE OF DRAWING: <b>11 OCTOBER 2023</b></p> <p>PREPARED BY: <b>ALLIE DAVIS</b></p> <p>SCALE: <b>NTS</b></p>	<p>THIS DRAWING IS THE EXCLUSIVE PROPERTY OF BECK/ALLEN CABINETRY AND MAY NOT BE RELEASED WITHOUT WRITTEN PERMISSION.</p> <p>IF RELEASED, A FEE MAY BE APPLICABLE.</p>	 <p><b>NKBA</b> National Kitchen &amp; Bath Association</p>
--	--	--	--	--

# MASTER BATH

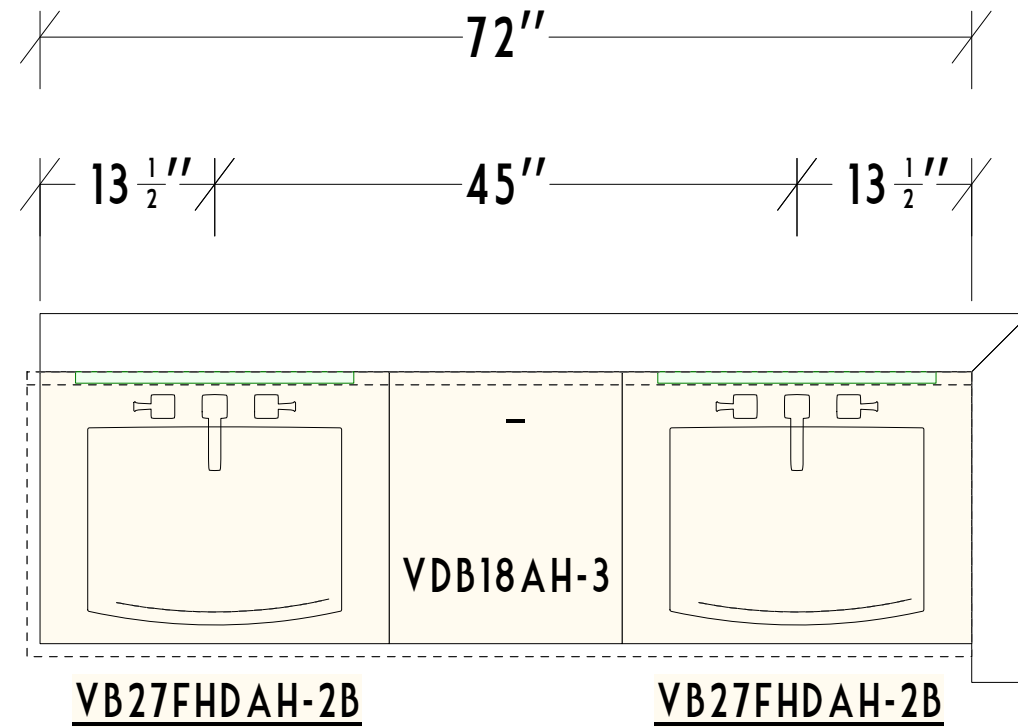

\* ADULT HEIGHT 34.5"



HARDWARE:



**Beck / Allen  
Cabinetry**

633 Spirit of St. Louis Blvd., Chesterfield, MO 63005  
11626 Page Service Drive, St. Louis, MO 63146

PREPARED FOR:

NJL CUSTOM HOMES  
556 LEFFINGWELL AVE  
KIRKWOOD, MO 63122

DATE OF DRAWING: 09 OCTOBER 2023

PREPARED BY: ALLIE DAVIS



SCALE: NTS

THIS DRAWING IS THE EXCLUSIVE PROPERTY  
OF BECK/ALLEN CABINETRY  
AND MAY NOT BE RELEASED  
WITHOUT WRITTEN PERMISSION.

IF RELEASED, A FEE MAY BE APPLICABLE.



### HALL BATH

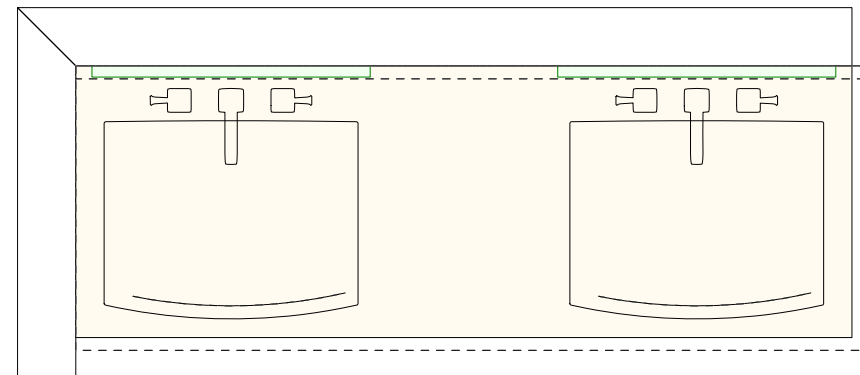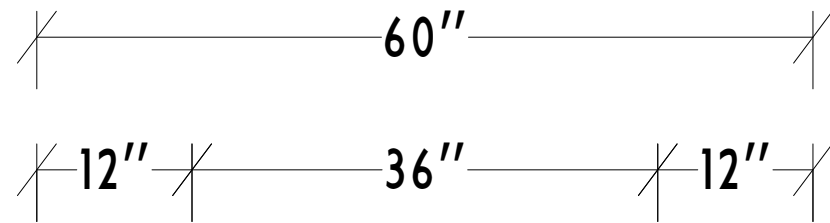

VB60CDAH-3-4B

\* ADULT HEIGHT 34.5"



#### HARDWARE:



**Beck / Allen  
Cabinetry**

633 Spirit of St. Louis Blvd., Chesterfield, MO 63005  
11626 Page Service Drive, St. Louis, MO 63146

PREPARED FOR:

NJL CUSTOM HOMES  
556 LEFFINGWELL AVE  
KIRKWOOD, MO 63122

DATE OF DRAWING:

09 OCTOBER 2023

PREPARED BY:

ALLIE DAVIS

SCALE:

NTS


THIS DRAWING IS THE EXCLUSIVE PROPERTY  
OF BECK/ALLEN CABINETRY  
AND MAY NOT BE RELEASED  
WITHOUT WRITTEN PERMISSION.

IF RELEASED, A FEE MAY BE APPLICABLE.





## LAUNDRY ROOM

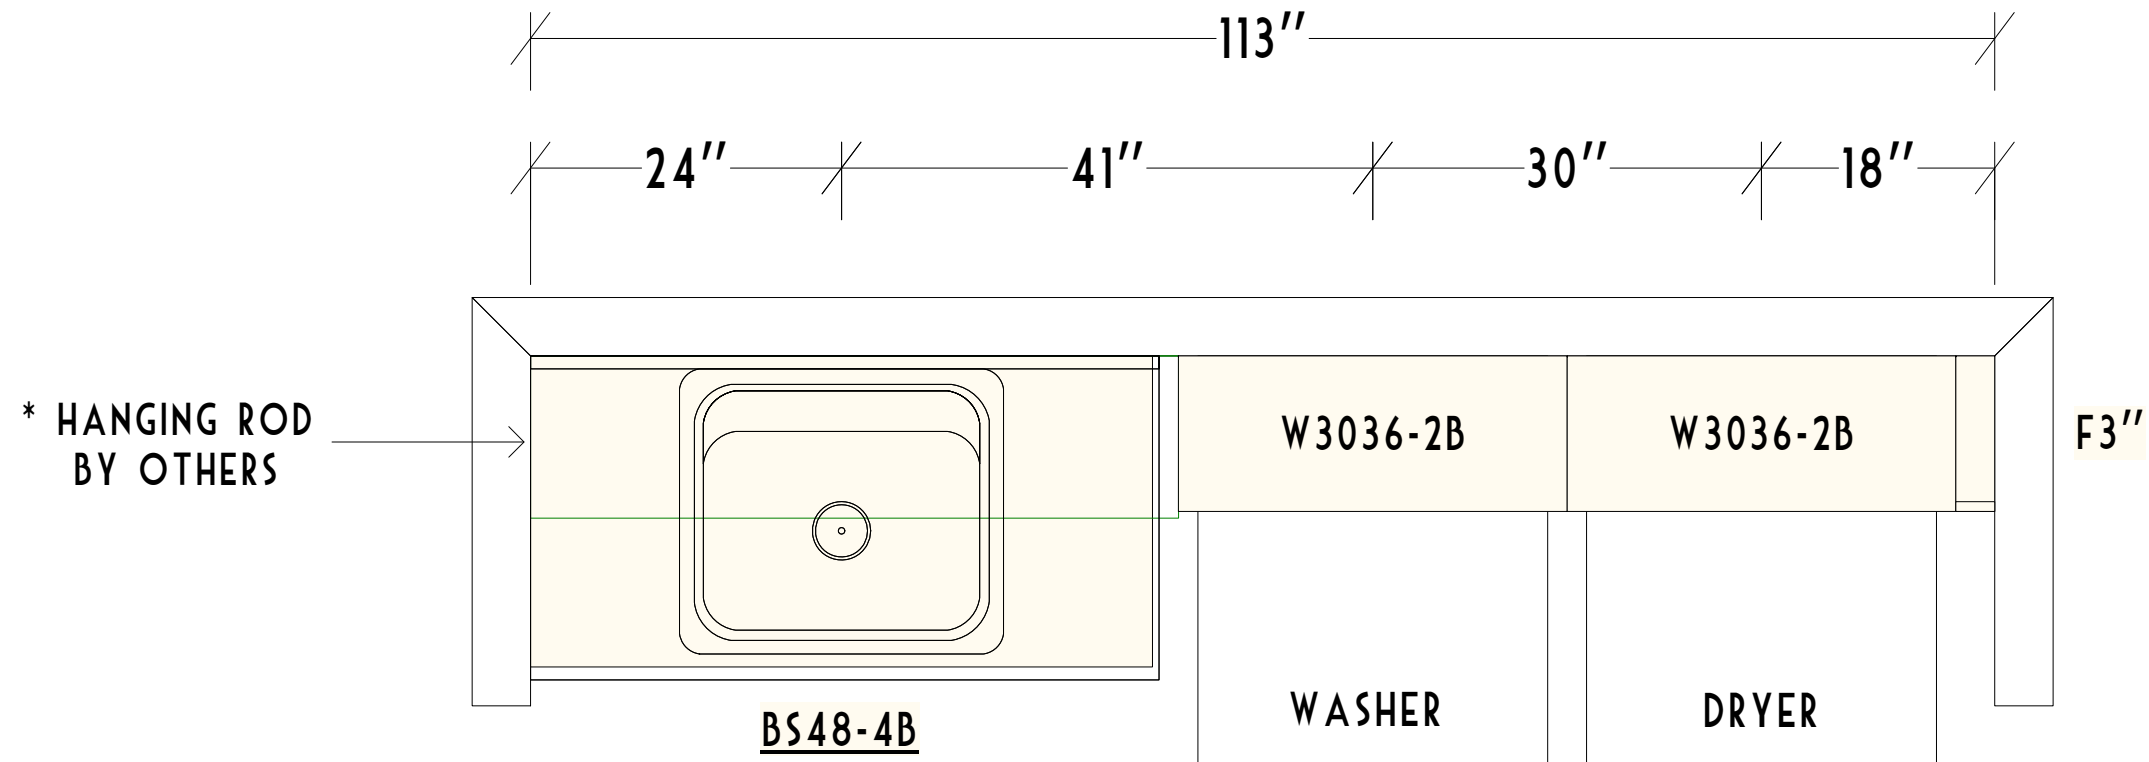

### HARDWARE:



**Beck / Allen  
Cabinetry**

633 Spirit of St. Louis Blvd., Chesterfield, MO 63005  
11626 Page Service Drive, St. Louis, MO 63146

PREPARED FOR:

NJL CUSTOM HOMES  
556 LEFFINGWELL AVE  
KIRKWOOD, MO 63122

DATE OF DRAWING: 09 OCTOBER 2023

PREPARED BY: ALLIE DAVIS

SCALE: NTS

THIS DRAWING IS THE EXCLUSIVE PROPERTY  
OF BECK/ALLEN CABINETRY  
AND MAY NOT BE RELEASED  
WITHOUT WRITTEN PERMISSION.

IF RELEASED, A FEE MAY BE APPLICABLE.



\* HANGING ROD  
BY OTHERS



**Beck / Allen  
Cabinetry**

633 Spirit of St. Louis Blvd., Chesterfield, MO 63005  
11626 Page Service Drive, St. Louis, MO 63146

PREPARED FOR:

**NJL CUSTOM HOMES  
556 LEFFINGWELL AVE  
KIRKWOOD, MO 63122**

DATE OF DRAWING:

**09 OCTOBER 2023**

PREPARED BY:

**ALLIE DAVIS**

SCALE:

**NTS**

THIS DRAWING IS THE EXCLUSIVE PROPERTY  
OF BECK/ALLEN CABINETRY  
AND MAY NOT BE RELEASED  
WITHOUT WRITTEN PERMISSION.

IF RELEASED, A FEE MAY BE APPLICABLE.

